




PAC1

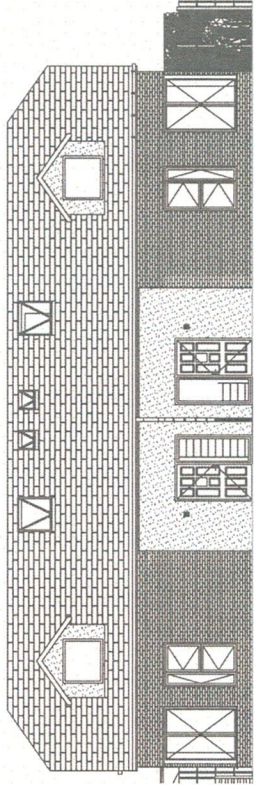

01 South Elevation 1:200

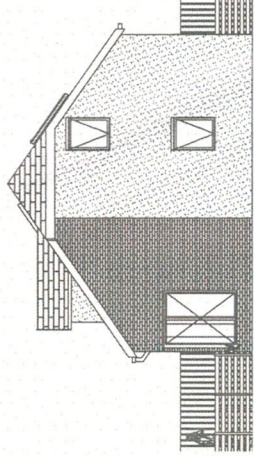


02 East Elevation 1:200

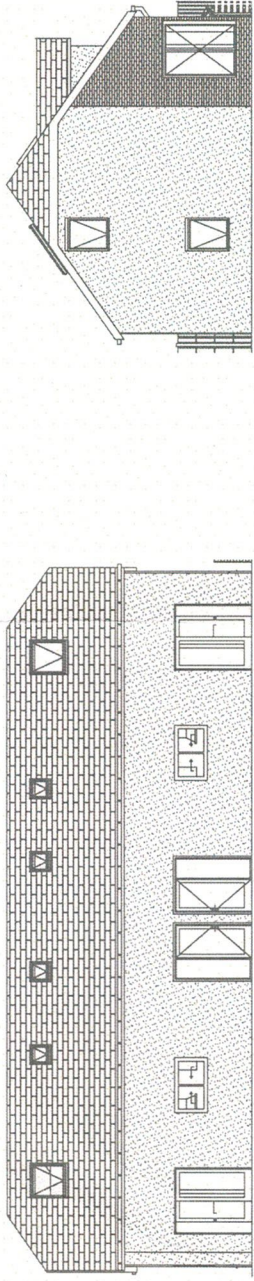


03 North Elevation 1:200

04 West Elevation 1:200


PLANNING APPEALS
COMMISSION
08 JUN 2022
File No: 2021/A0745

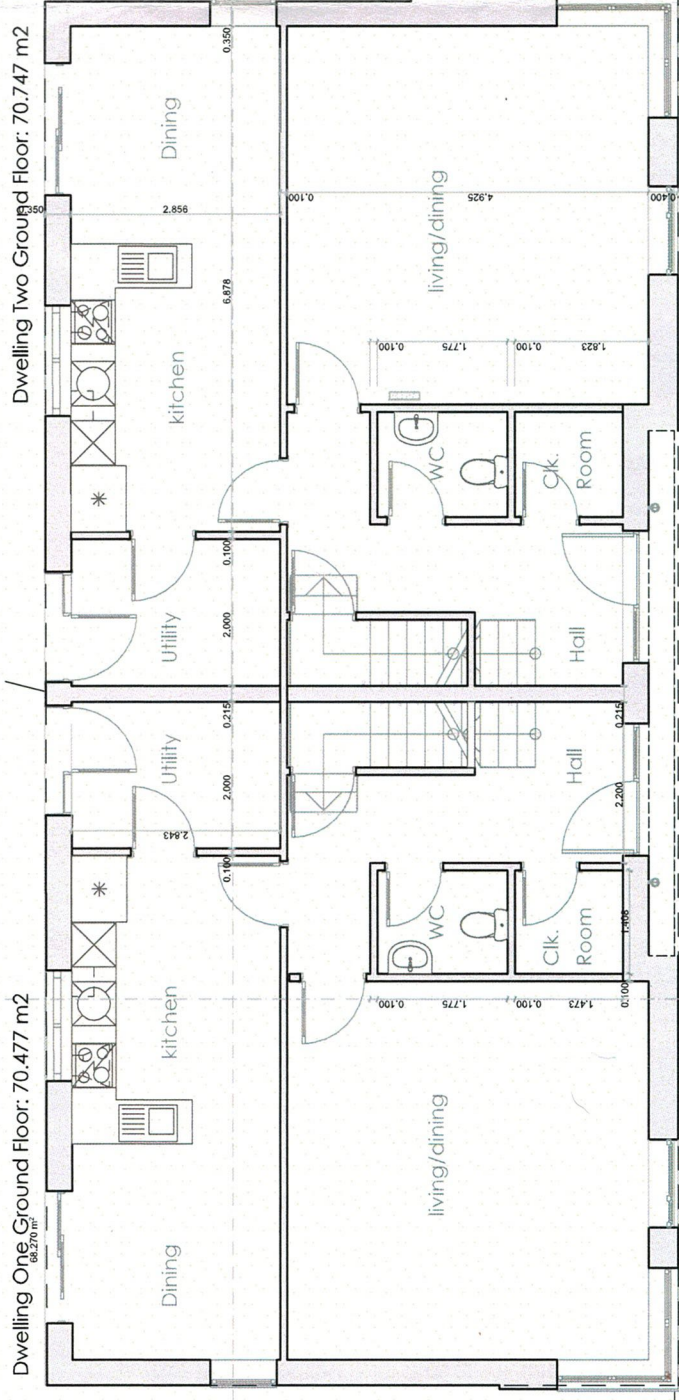


0. Ground Floor Plan (5) 1:100

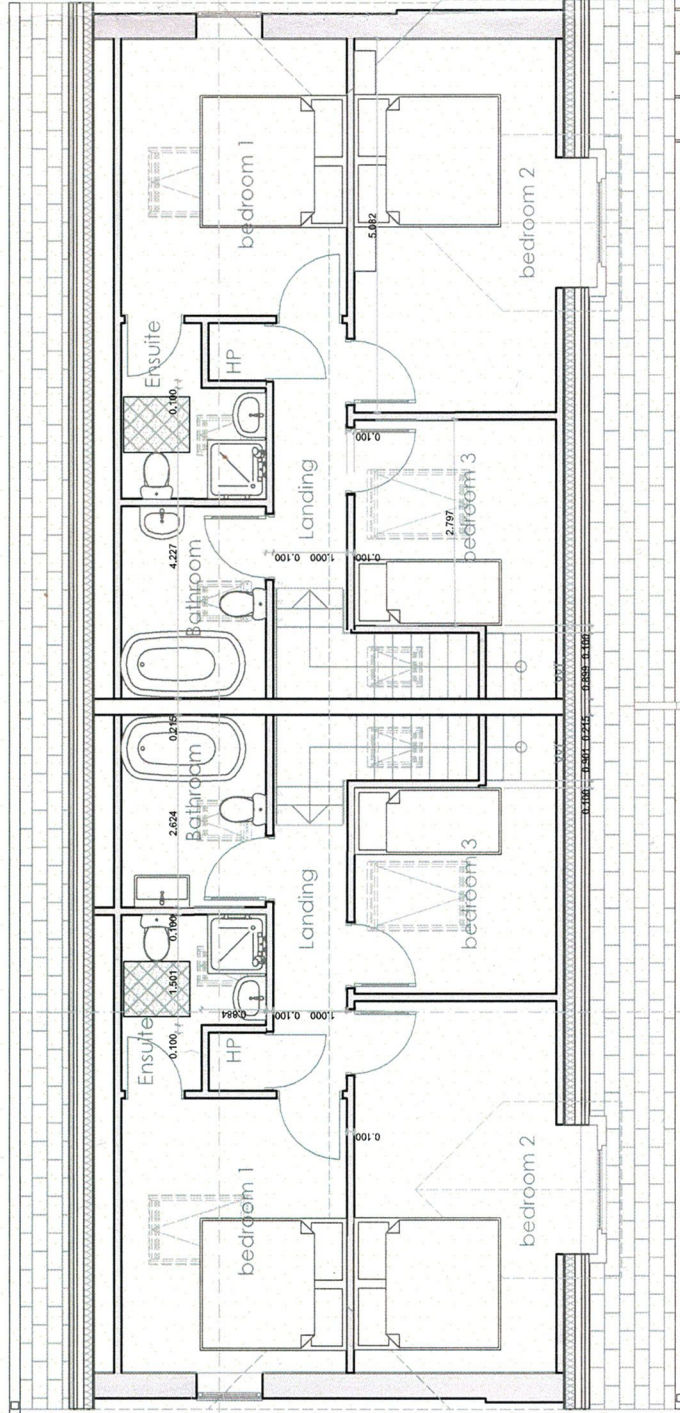

1. First Floor Plan (3) 1:100

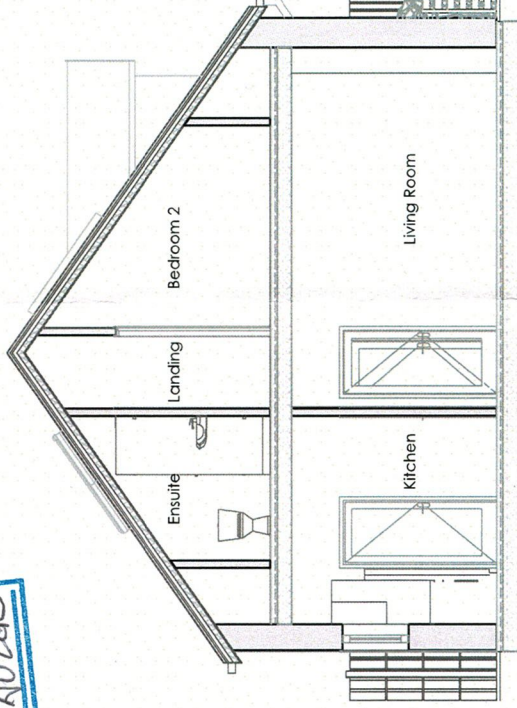

S-06 Building Section 1:100

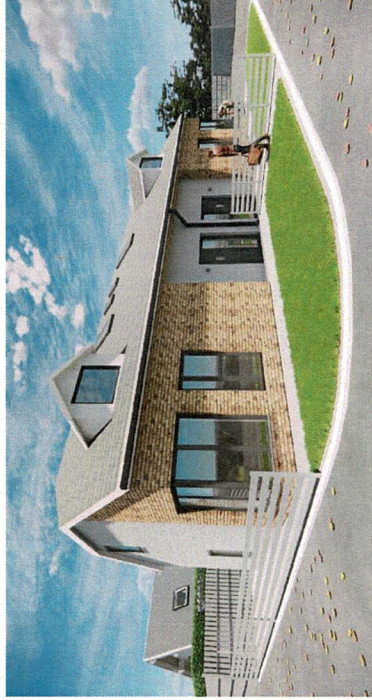

Artist Impressions

Proposed wall finish to be an off-white rough cast render and cream buffed brick with dark brown mortar
Proposed roof to be grey concrete tiles
Proposed windows to be grey UPVC
Proposed gutter and rainwater down pipe to be grey UPVC to match windows

a Sundry amendments

01/11/2021

Revision Description

Project

Client

Mr S Agnew

Unit 6, Amagh Business Park

Hamiltonstown Road, Amagh,

Co. Armagh, BT60 1HW

Unit 1, 10 Redlands Crescent,

Co. Antrim, BT40 1FF

Unit 1, 10 Redlands Crescent,

Co. Antrim, BT40 1FF

Unit 1, 10 Redlands Crescent,

Co. Antrim, BT40 1FF